

Fitness Area
- Outdoor Fitness Equipment on Concrete Paving



Future Parking Along Road
- Parallel Asphalt Parking
- +/-15 Parking Spaces

Sitting Areas
- Concrete Pad with Bench

Existing Light Pole to Remain



Property Line

Future ADA Parking Space

Existing Park Sign

Playground
- 2-5 and 5-12 Play Equipment
- Engineered Wood Fiber Surfacing
- Swings
- Concrete Sloped Entry

Seating Areas
- Bench with Seating

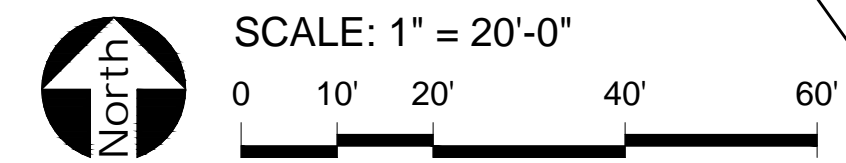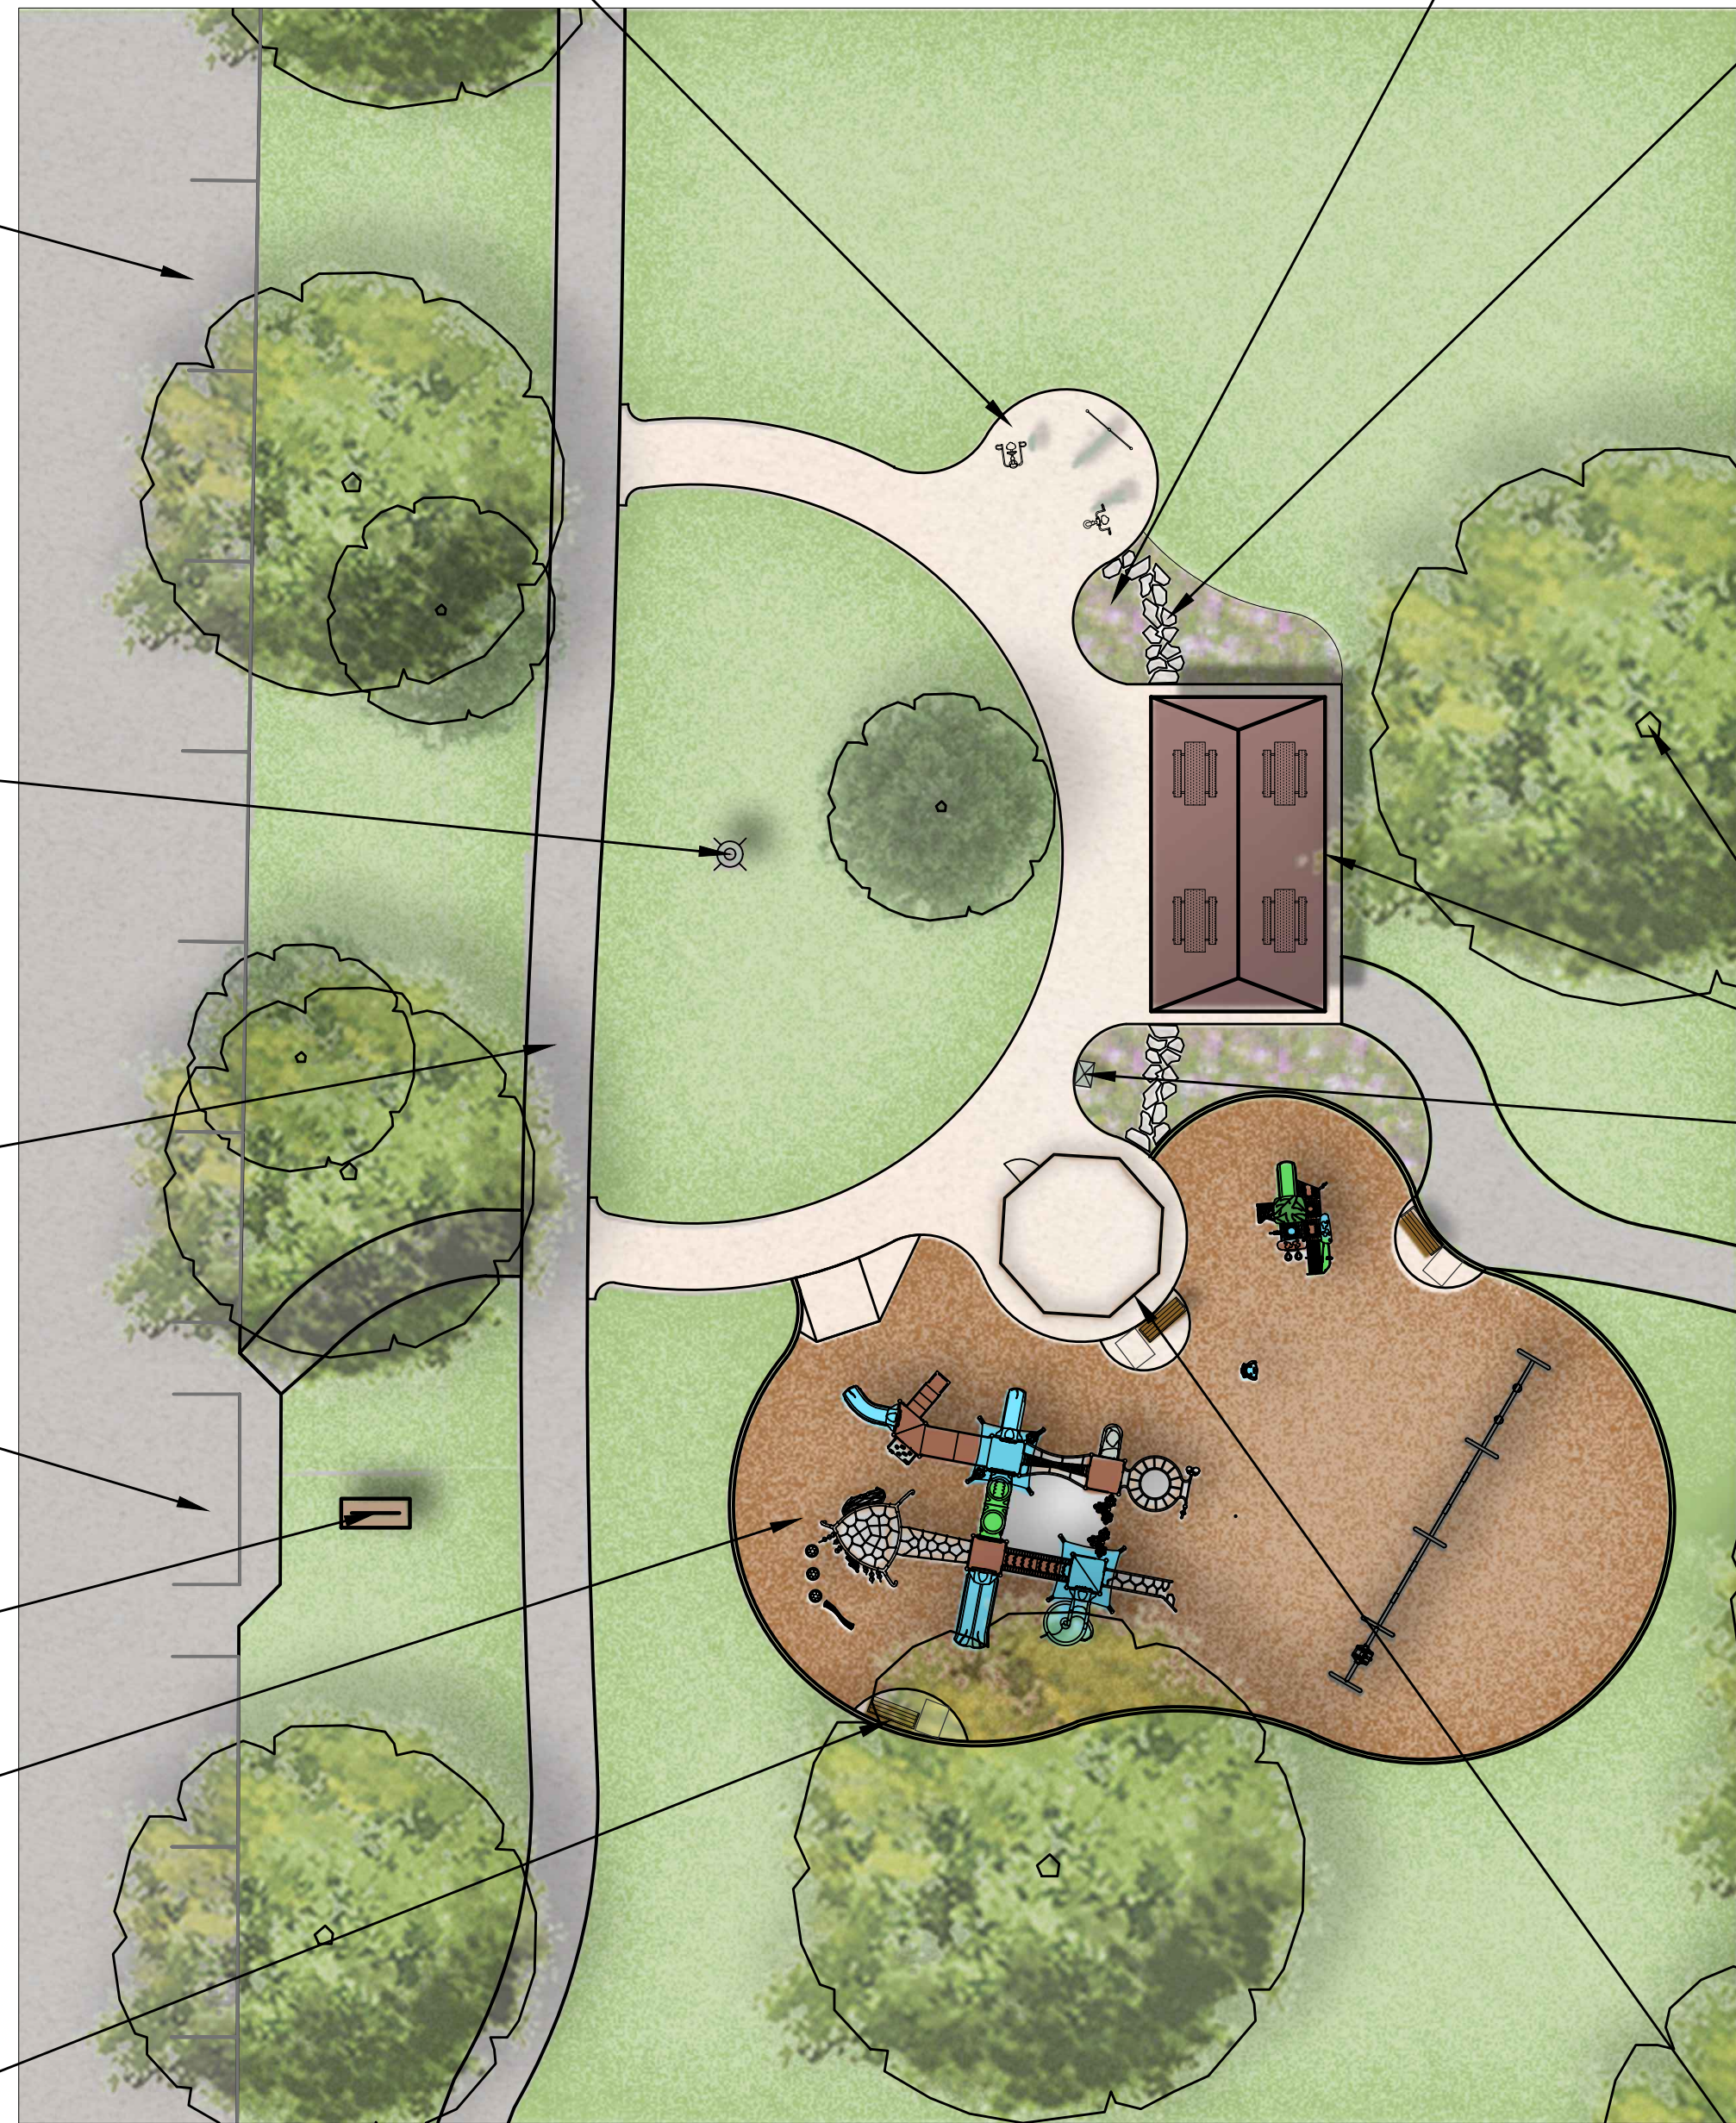

Pollinator Garden
- Pollinating Flowers and Shrubs




Stone Steppers
- Through Pollinator Garden to Shelter



Existing Trees

Shelter

Pollinator Interpretive Sign

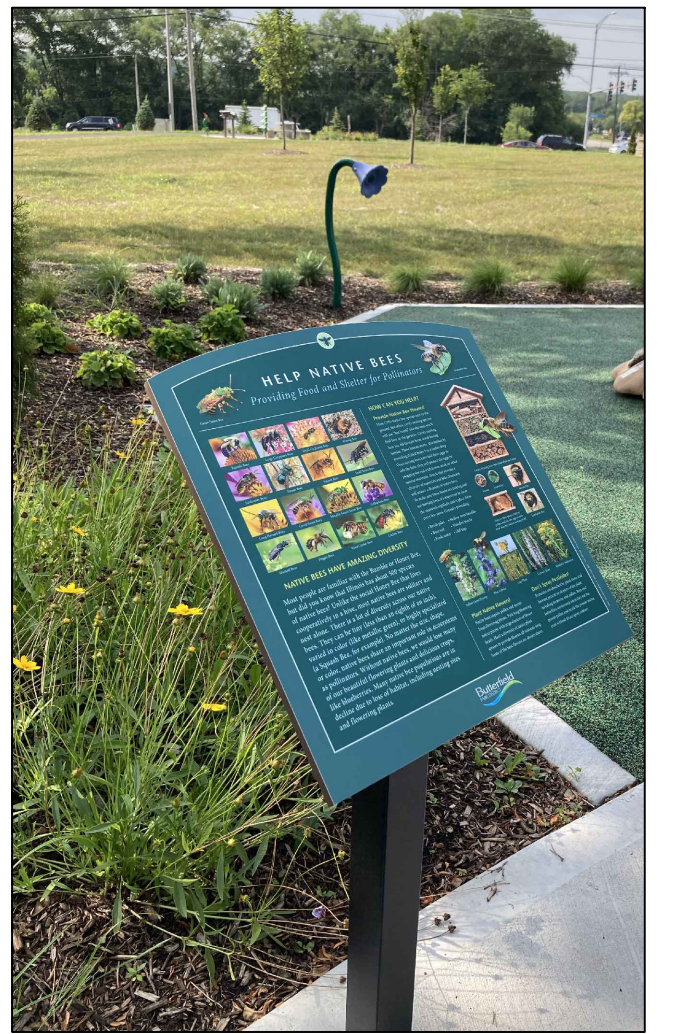

Gaga Ball Pit

